



PROPOSED APPROACH LIGHTING PROFILE  
 RUNWAY 36  
 Scale: V 1:200 H 1:1000

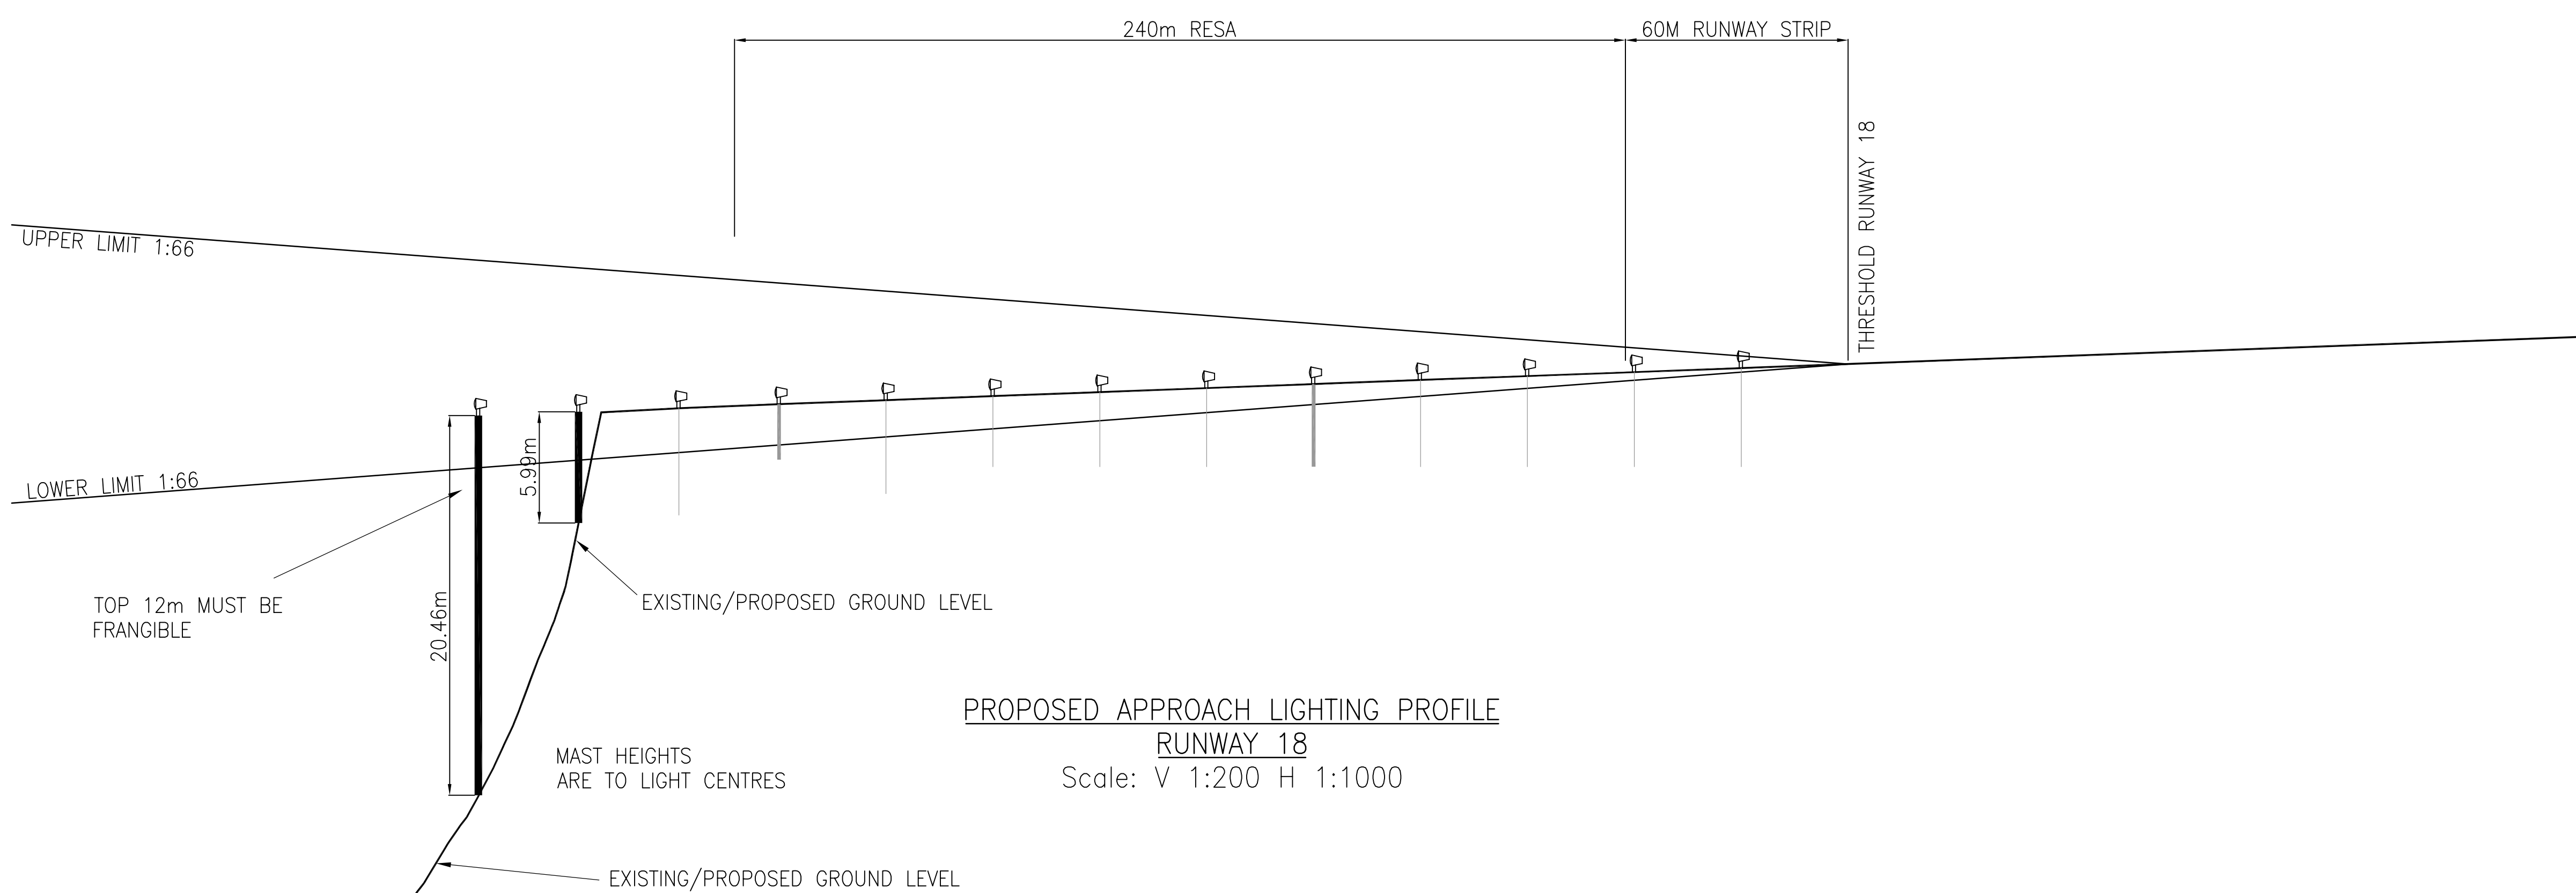

PROPOSED APPROACH LIGHTING PROFILE  
 RUNWAY 18  
 Scale: V 1:200 H 1:1000

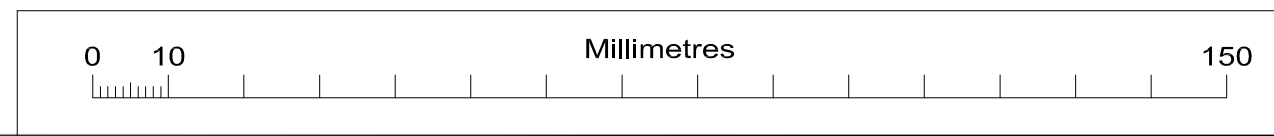

DO NOT SCALE

COMMERCIAL IN CONFIDENCE

- NOTES
1. DIMENSIONS ARE IN MILLIMETERS UNLESS OTHERWISE STATED.
  2. REFERENCE DESIGN DRAWINGS TO BE READ IN CONJUNCTION WITH EMPLOYER'S REQUIREMENTS AND REFERENCE DESIGN SPECIFICATIONS.
  3. CO-ORDINATES ARE TO ST HELENA LOCAL GRID.
  4. LAND LEVELS ARE IN METRES RELATIVE TO MEAN SEA LEVEL.
  5. SPECIFIED PRODUCTS SHALL BE OR EQUAL APPROVED.

Rev.	Description	By	Date	Chk'd	Auth
A	TENDER ISSUE	KT	2.5.07	TJM	RDJ
-	Review and Pricing		07.03.07		RDJ

Client  
**DFID**

Consultant  
**Atkins Limited**   
 Consulting Engineers,  
 Woodcote Grove,  
 Ashley Road,  
 Epsom, Surrey, England,  
 KT18 5BW  
 www: <http://www.atkinsglobal.com>  
 Fax (01372) 740055  
 Tel. (01372) 726140

Project  
**St Helena Reference Design**

Title  
 Details Sheet-4 AGL/Nav aids

Scale at A1	Drawn	Checked	Authorised	Status
As Shown	DB	RDJ	RDJ	T
Drawing Number	Date Feb 07	Date 07.03.07	Date 07.03.07	Rev
5048976 - CI - 01 - 2023				A